



FRONT ELEVATION

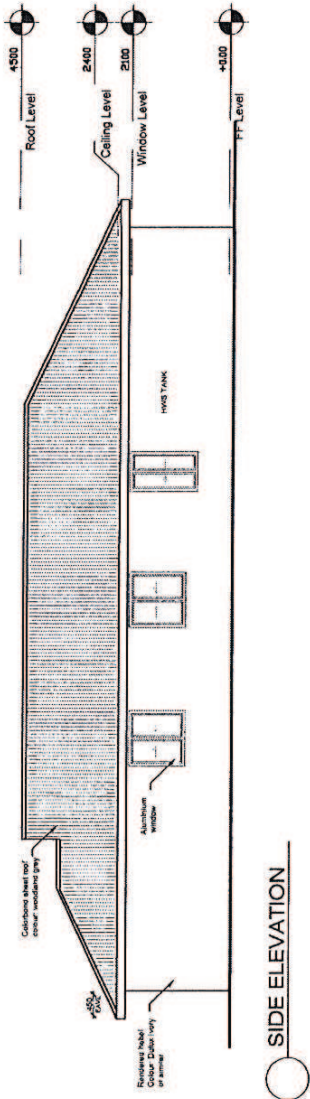


SIDE ELEVATION

**AMENDED PLAN**  
**DATED 21/12/2011**

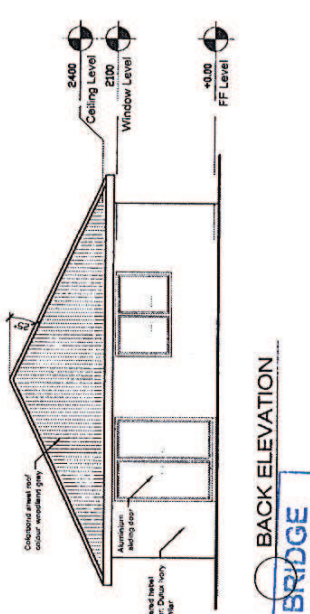

BACK ELEVATION

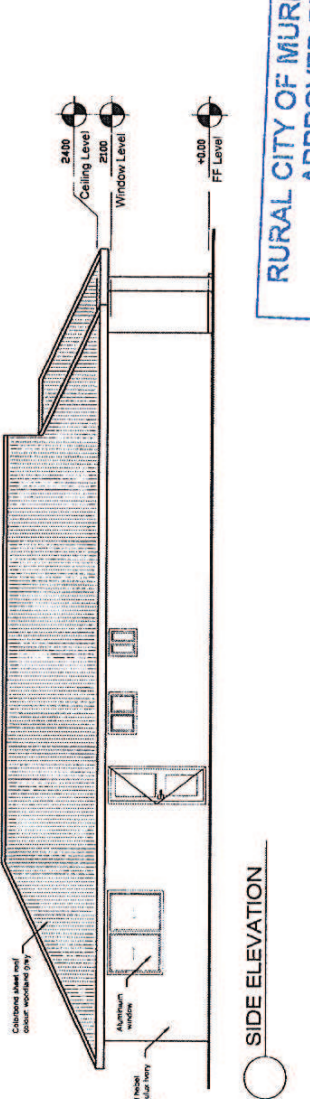

SIDE ELEVATION

**RURAL CITY OF MURRAY BRIDGE**  
**APPROVED PLANS**  
**FOR DEVELOPMENT PLAN CONSENT**  
**DA 415 / 443 / 2011**  
**PAGE 2 OF 4**  
**SIGNED [Signature]**  
**DATED 9/11/2012**  
**Scale 1:100 @ A3**

*Pathways*  
 MURRAY BRIDGE  
 URBAN DESIGN GUIDELINE APPROVAL  
 APPROVAL NO. 0635  
 AUTHORISED: [Signature]  
 DATE: APPROVED 19 DEC 2011

PROJECT SPECIFICATIONS  
 FOUNDATIONS SLAB ON GROUND  
 ROOF COVER INSULATION R 2.4 EXTERNAL WALL INSULATION  
 WINDOWS ALUMINIUM SINGLE GLAZED  
 EXTERIOR WALLS HEBEL POWERPANEL  
 EAVES 450 mm. EAVES

HABITAT FOR HUMANITY - South Australia  
 Project: Lot 17 Sedge Court, Murray Bridge 5134  
 Date: 10-12-11

5m.




AREAS  
 LIVING 99 M2  
 GARAGE 20 M2  
 (VERANDAH 1.5 M2)  
 TOTAL 119 M2

MURRAY BRIDGE  
 URBAN DESIGNER APPROVAL  
 APPROVAL No: 06130  
 AUTHORIZED: [Signature]  
 DATE: APPROVED 19 DEC 2011

**AMENDED PLAN**  
**DATED 21/12/11**

RURAL CITY OF MURRAY BRIDGE  
 APPROVED PLANS  
 FOR DEVELOPMENT PLAN CONSENT  
 DA 415 / 413 / 2011  
 PAGE 1 OF 11  
 SIGNED: [Signature]  
 DATED: 9/11/2012

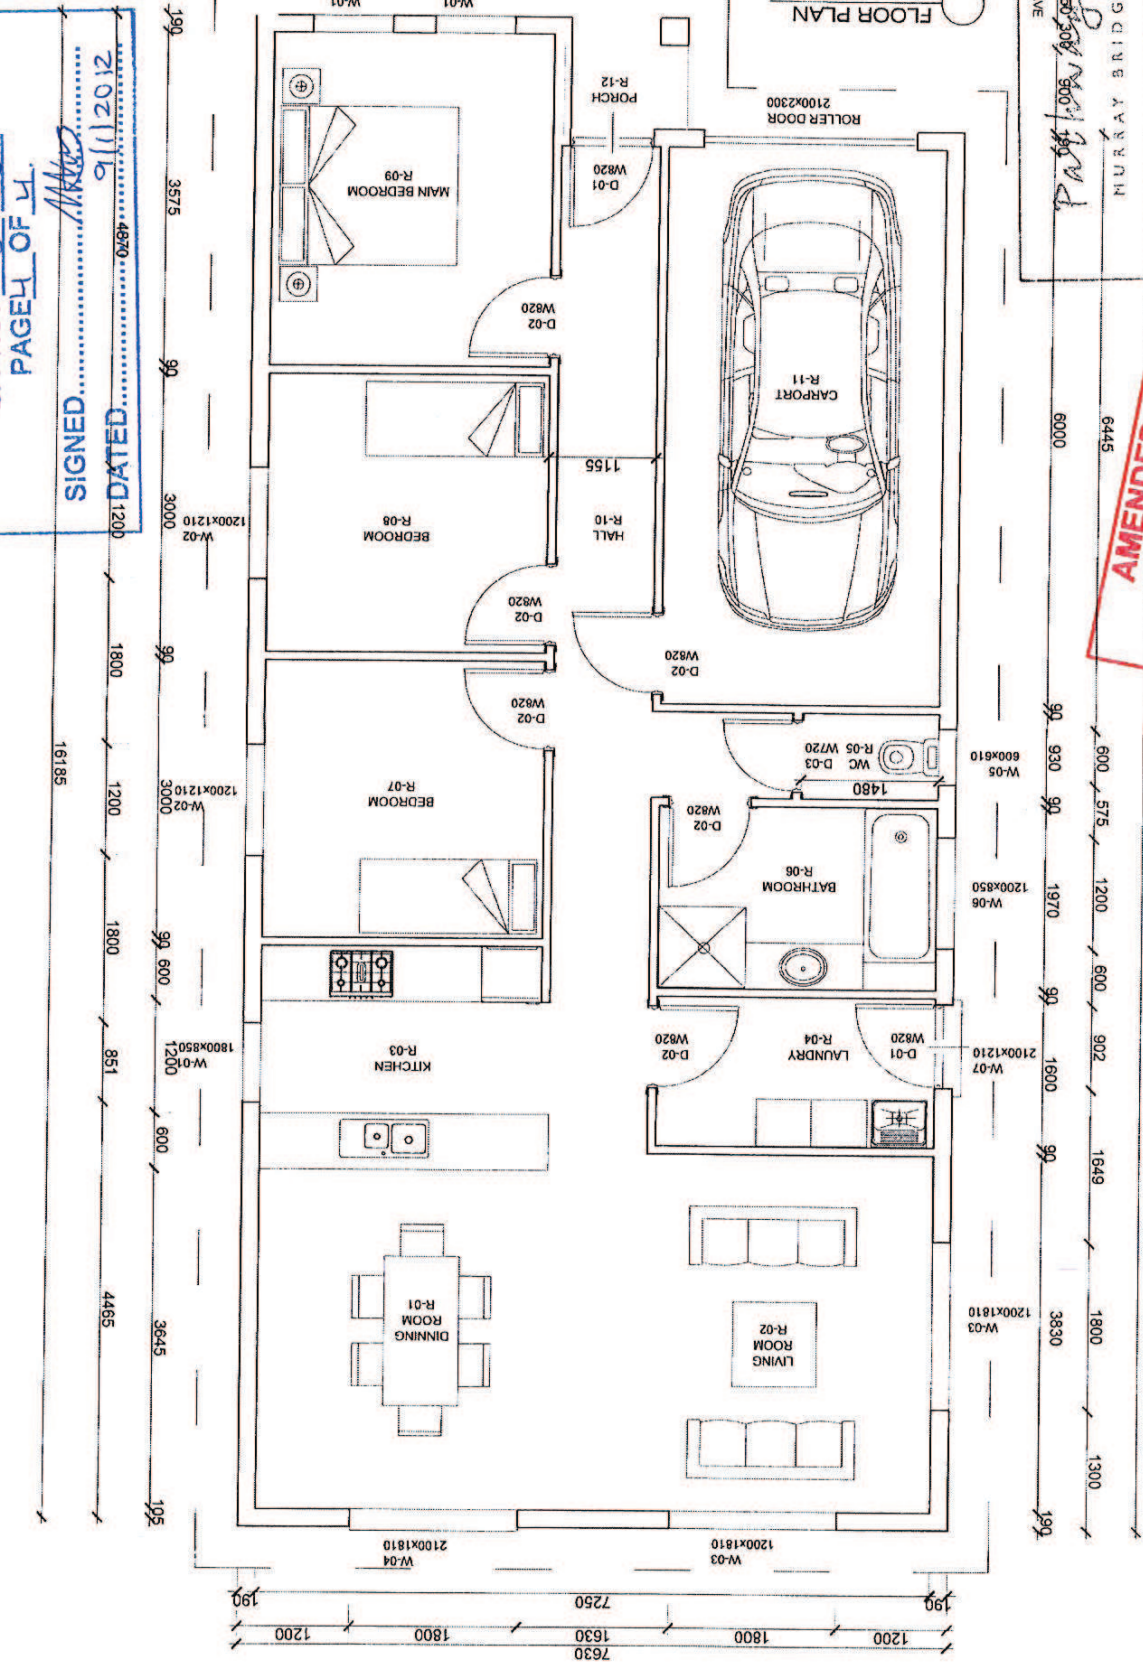


Scale: 1:50 @ A3

5 m

SIGNED: [Signature]  
 DATED: 9/11/2012

MURRAY BRIDGE  
 URBAN DESIGNER APPROVAL  
 APPROVAL No: 06130  
 AUTHORIZED: [Signature]  
 DATE: APPROVED 19 DEC 2011

**AMENDED PLAN**  
**DATED 21/12/11**

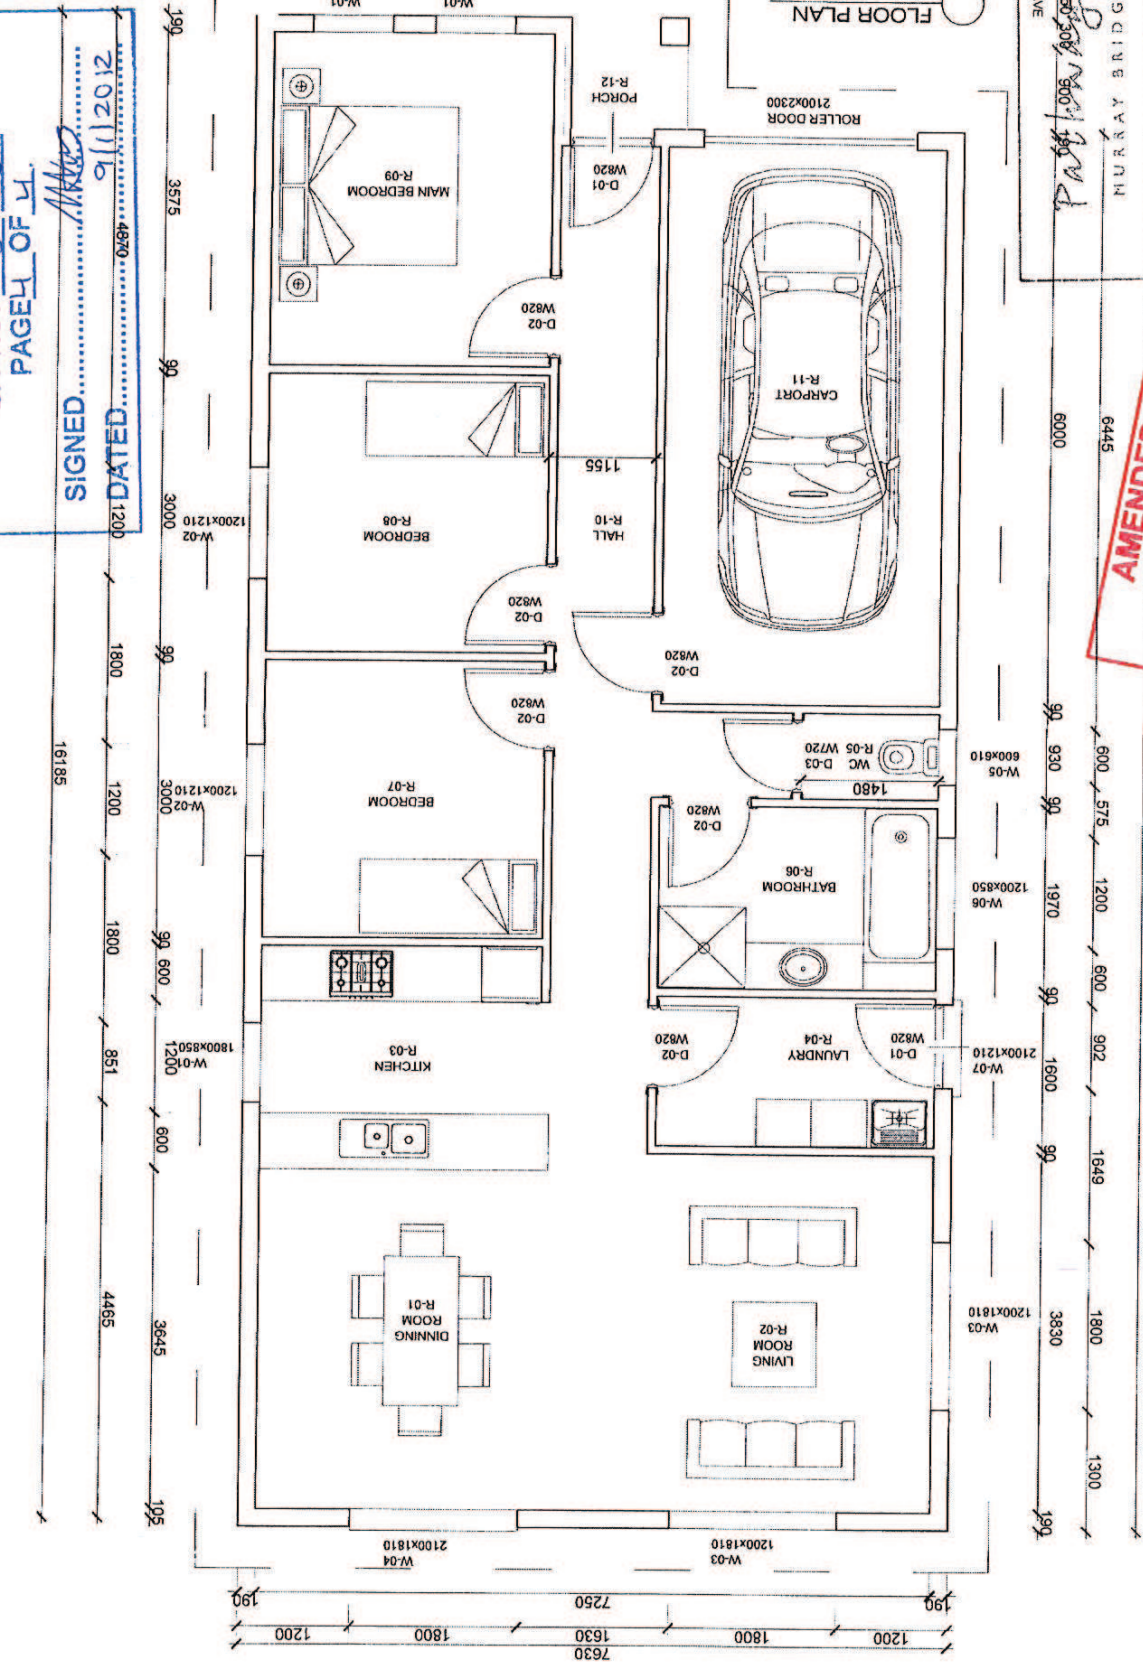

Scale: 1:50 @ A3

5 m

SIGNED: [Signature]  
 DATED: 9/11/2012

MURRAY BRIDGE  
 URBAN DESIGNER APPROVAL  
 APPROVAL No: 06130  
 AUTHORIZED: [Signature]  
 DATE: APPROVED 19 DEC 2011

**AMENDED PLAN**  
**DATED 21/12/11**